


**BOB ISGRIGG & ASSOCIATES**  
 CIVIL ENGINEERS / LAND SURVEYORS  
 518 E. COURT AVENUE, JEFFERSONVILLE, IN 47130  
 (812) 285-1011 Phone | (812) 285-1012 Fax  
 http://www.inKyLandSurvey.com


KEYSTONE INDUSTRIAL PARK  
 LOTS TO-DATE  
 SURVEY FOR:  
 KOETTER CONSTRUCTION

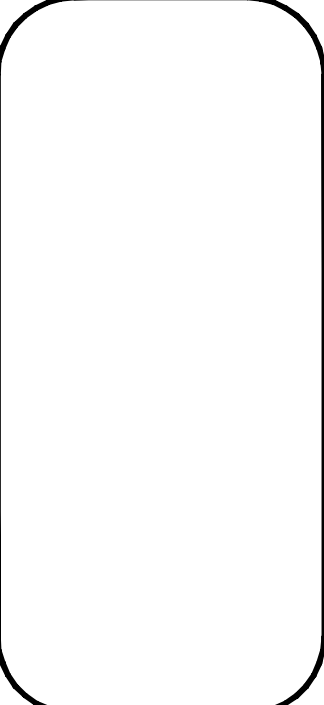

DRAWN BY: BKN  
 CHECKED BY: R.L.I.  
 SCALE: 1"=200'  
 DATE: 5/23/2000  
 REVISED:  
 JOB NO.: keystone

SHEET NO.  
**1 of 1**


GRAPHIC SCALE

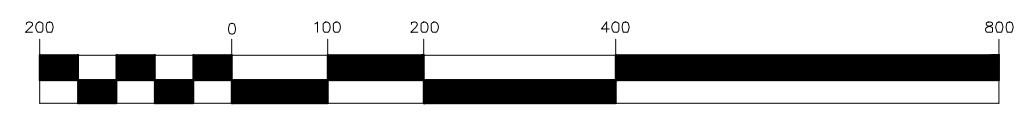

( IN FEET )  
 1 inch = 200 ft.

THIS SITE IS  
 LOCATED IN A  
 ZONE: C  
 FIRM MAP #:  
 180426 0175 C  
 FEB. 18, 1983

NORTH  
 ORIGINAL SCALE: 1"=200'  
 UTICA TOWNSHIP  
 CLARK COUNTY  
 INDIANA

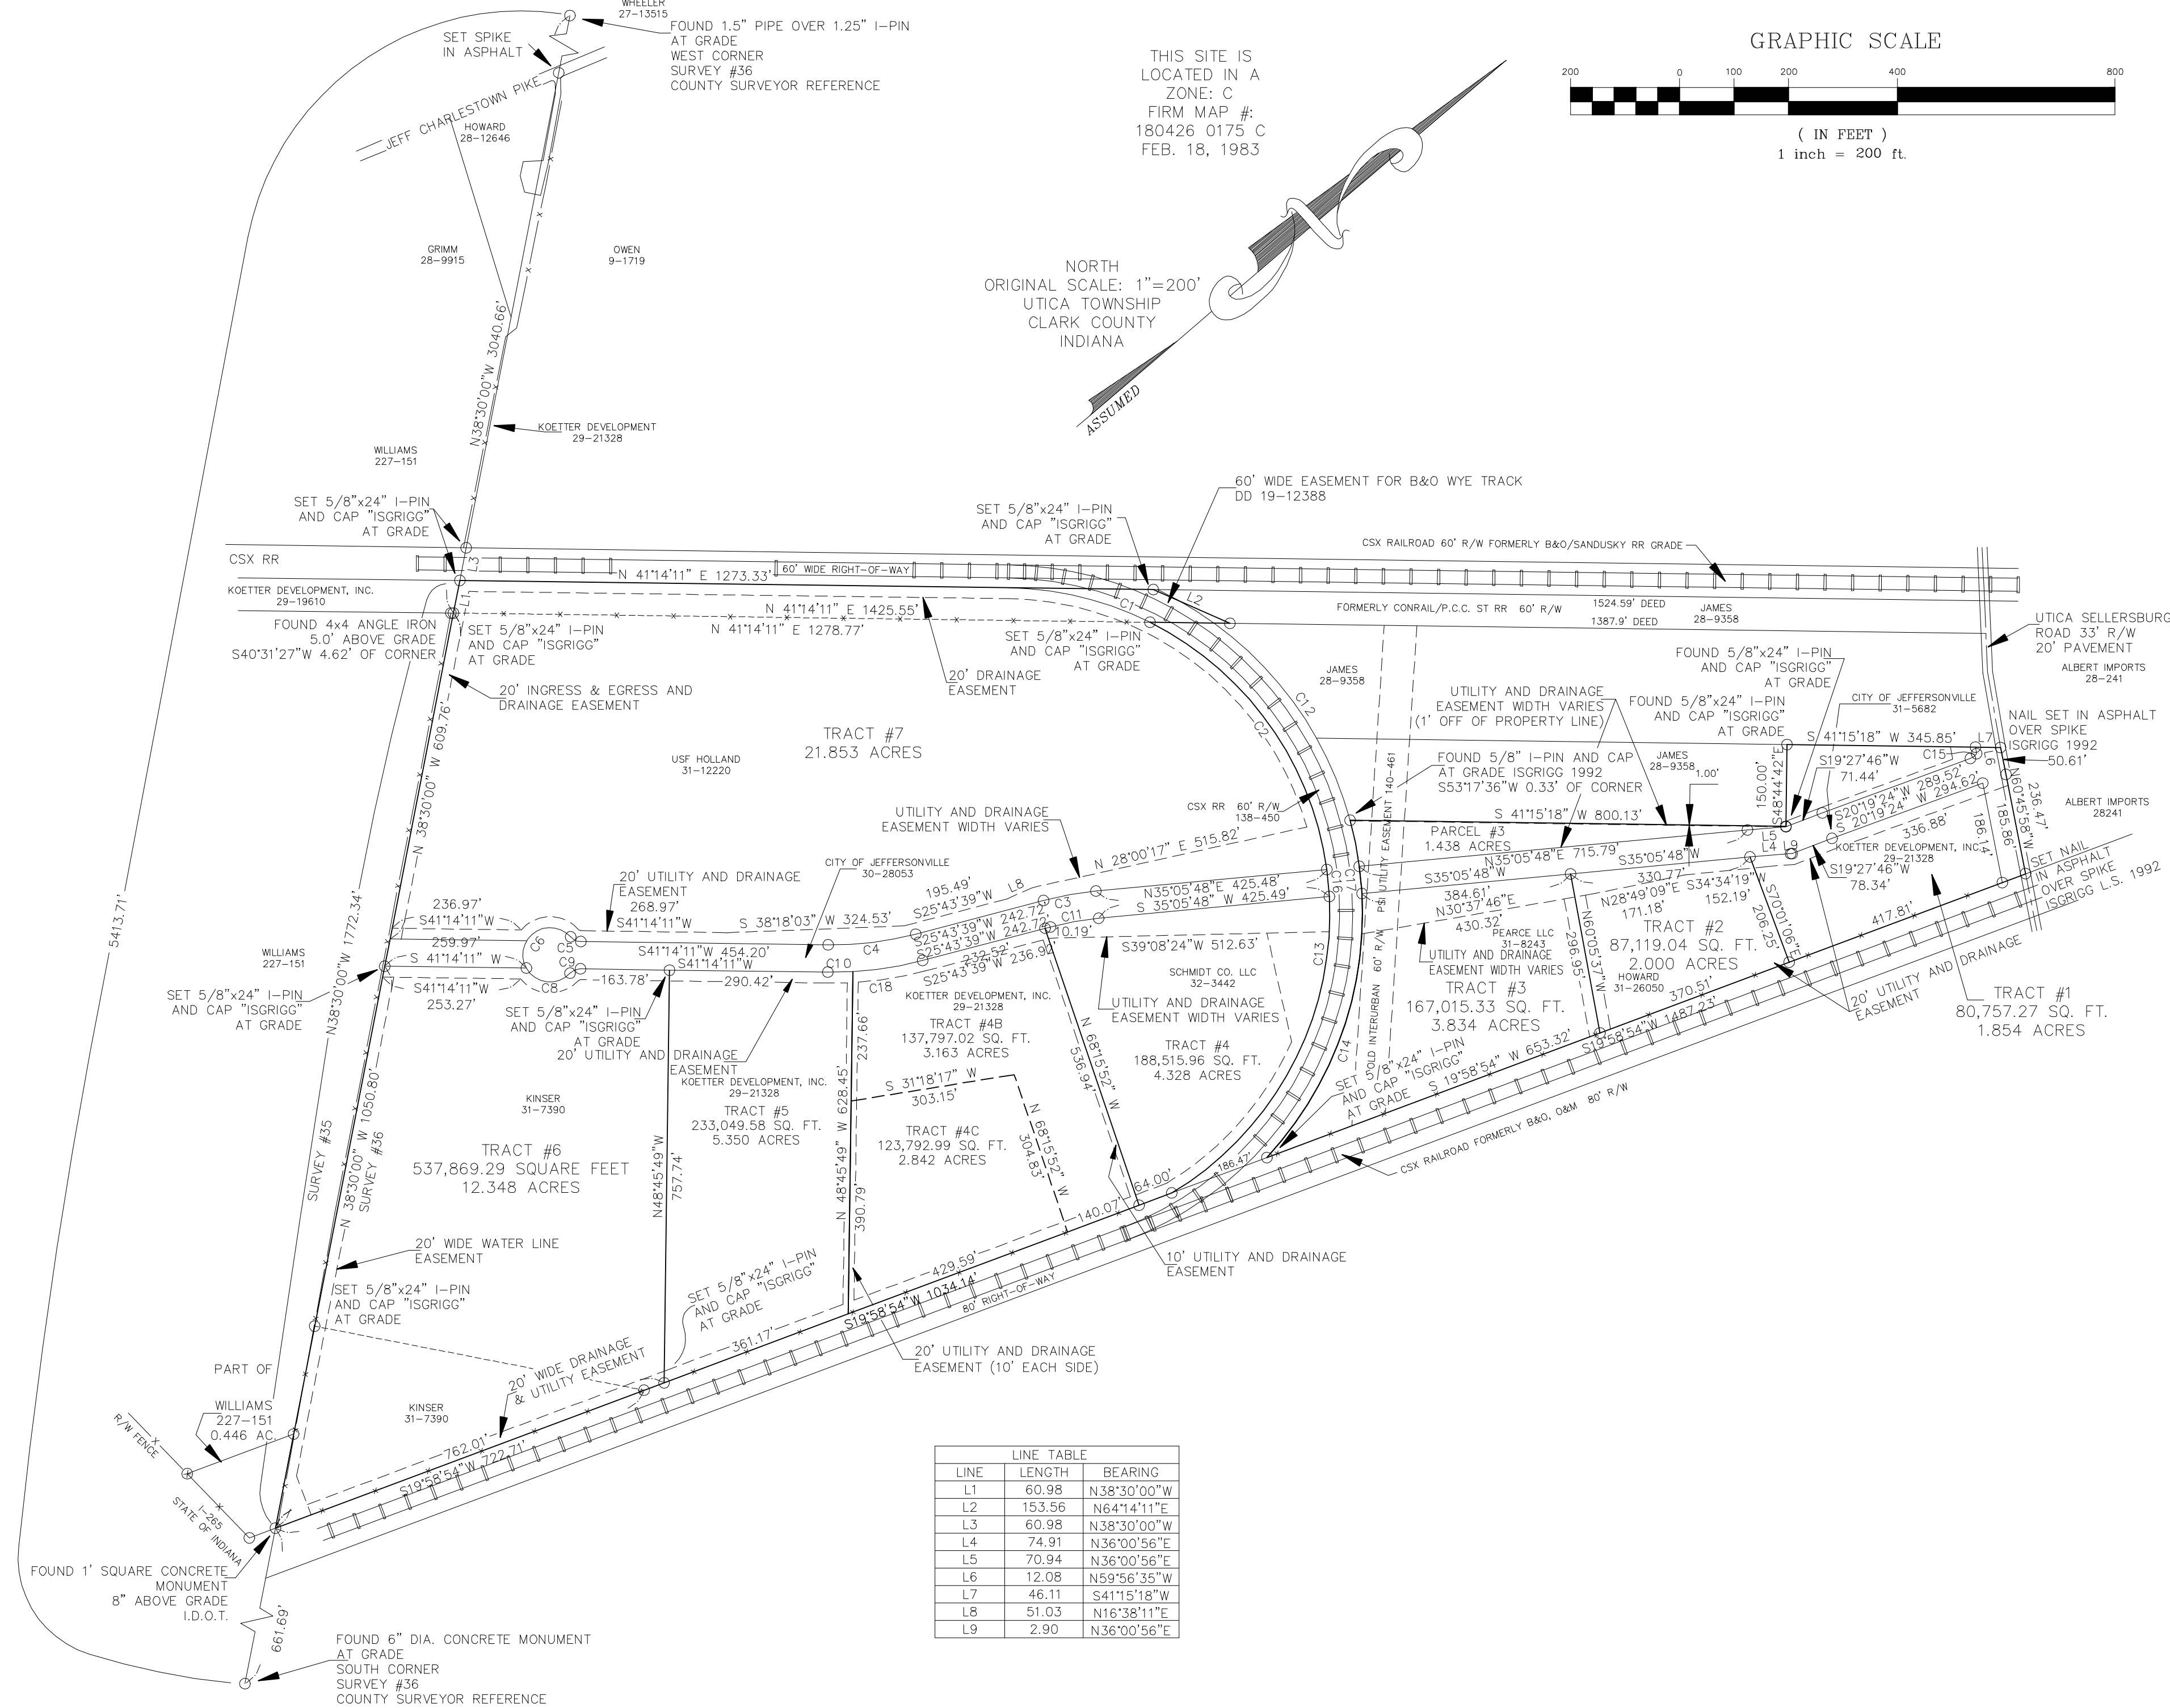

LINE	LENGTH	BEARING
L1	60.98	N38°30'00"W
L2	153.56	N64°14'11"E
L3	60.98	N38°30'00"W
L4	74.91	N36°00'56"E
L5	70.94	N36°00'56"E
L6	12.08	N59°56'35"W
L7	46.11	S41°15'18"W
L8	51.03	N16°38'11"E
L9	2.90	N36°00'56"E

FOUND 1' SQUARE CONCRETE MONUMENT 8" ABOVE GRADE I.D.O.T.  
 FOUND 6" DIA. CONCRETE MONUMENT AT GRADE SOUTH CORNER SURVEY #36 COUNTY SURVEYOR REFERENCE